


BOUNDARY SURVEY AND PARCEL DIVISION

NE. COR.
SEC. 31
T.2N., R.4E.
FND. REMON COR.



CURVE TABLE					
CURVE	RADIUS	DELTA	LENGTH	CHD. BEARING	CHORD
C-10	197.00'	40°16'01"	138.45'	N66°29'03"W	135.62'
C-11	263.00'	40°03'52"	183.90'	N67°19'07"W	180.18'
C-12	263.00'	0°56'09"	4.30'	N46°49'07"W	4.30'
C-13	533.00'	12°24'13"	115.39'	S52°33'09"E	115.16'
C-14	467.00'	26°21'04"	214.78'	S59°31'34"E	212.89'
C-15	533.00'	27°42'14"	257.72'	S72°36'22"E	255.21'
C-16	467.00'	21°47'37"	177.63'	S83°35'54"E	176.56'
C-17	533.00'	10°26'53"	97.19'	N88°19'05"E	97.06'
C-18	2623.23'	2°44'06"	125.22'	S84°27'41"W	125.21'
C-19	2557.23'	2°13'47"	99.52'	S84°12'32"W	99.51'
C-20	467.00'	2°24'39"	19.65'	N84°17'58"E	19.65'
C-21	2623.23'	3°36'36"	165.28'	S87°38'02"W	165.26'
C-22	2557.23'	7°10'20"	320.11'	S88°54'35"W	319.90'
C-23	2623.23'	3°44'09"	171.05'	N88°41'35"W	171.02'
C-24	2557.23'	6°27'32"	288.27'	N84°16'29"W	288.12'
C-25	2623.23'	3°32'16"	161.97'	N85°03'23"W	161.94'
C-26	2623.23'	2°14'32"	102.66'	N82°09'59"W	102.65'
C-27	263.00'	10°19'55"	47.43'	N75°52'46"W	47.36'
C-28	263.00'	1°31'55"	7.03'	N69°56'51"W	7.03'
C-29	75.00'	51°45'42"	67.76'	N84°56'15"E	65.48'
C-30	197.00'	18°14'59"	62.75'	N71°55'14"W	62.48'
C-31	75.00'	60°27'39"	79.14'	S89°17'14"W	75.52'
C-32	75.00'	121°47'39"	159.43'	N00°24'53"E	131.06'
C-33	533.00'	40°06'27"	373.10'	S66°24'16"E	365.53'
C-34	2557.23'	9°24'07"	419.63'	S87°47'42"W	419.16'

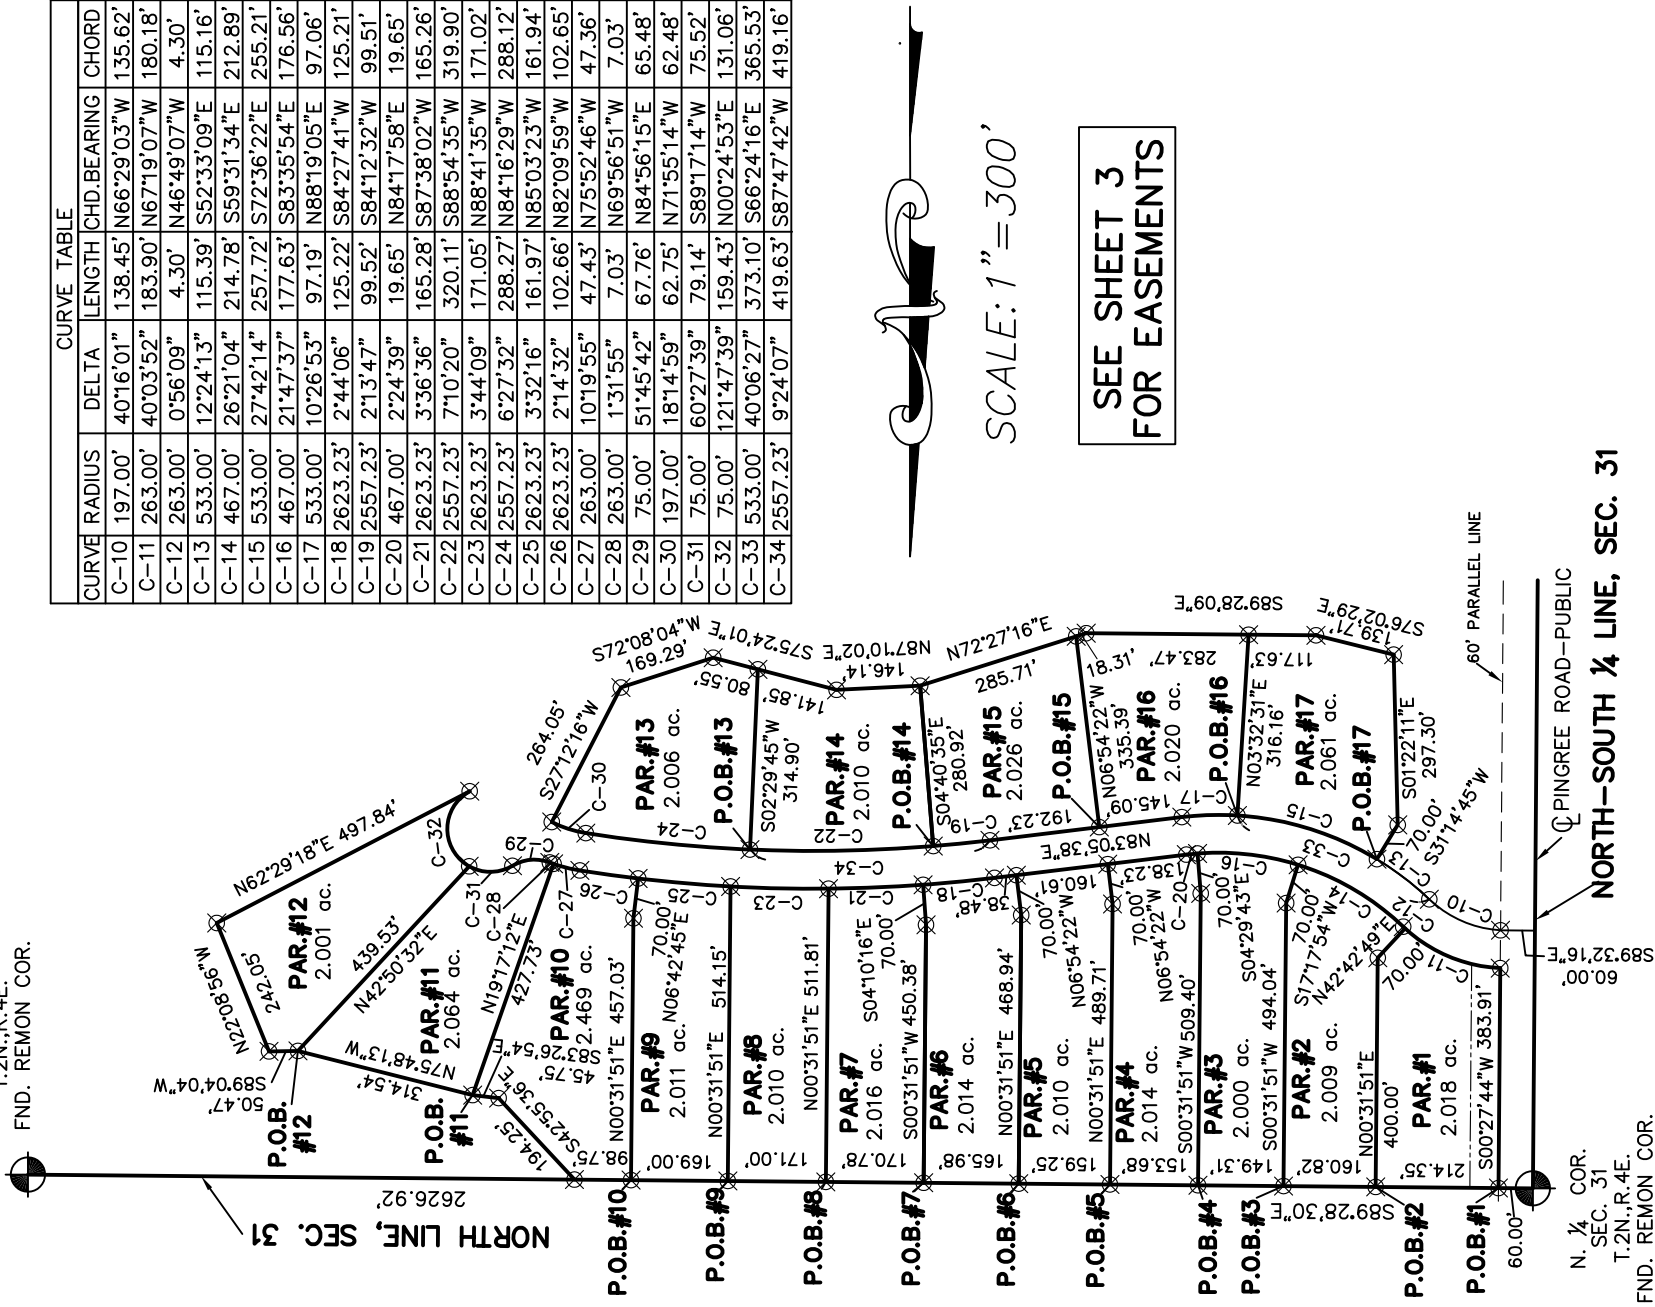

SCALE: 1" = 300'

SEE SHEET 3
FOR EASEMENTS

N. ¼ COR.
SEC. 31
T.2N., R.4E.
FND. REMON COR.

N. ¼ COR.
SEC. 31
T.2N., R.4E.
FND. REMON COR.

PINGREE ROAD - PUBLIC
NORTH - SOUTH ¼ LINE, SEC. 31

60' PARALLEL LINE